


DETAIL NO. 43

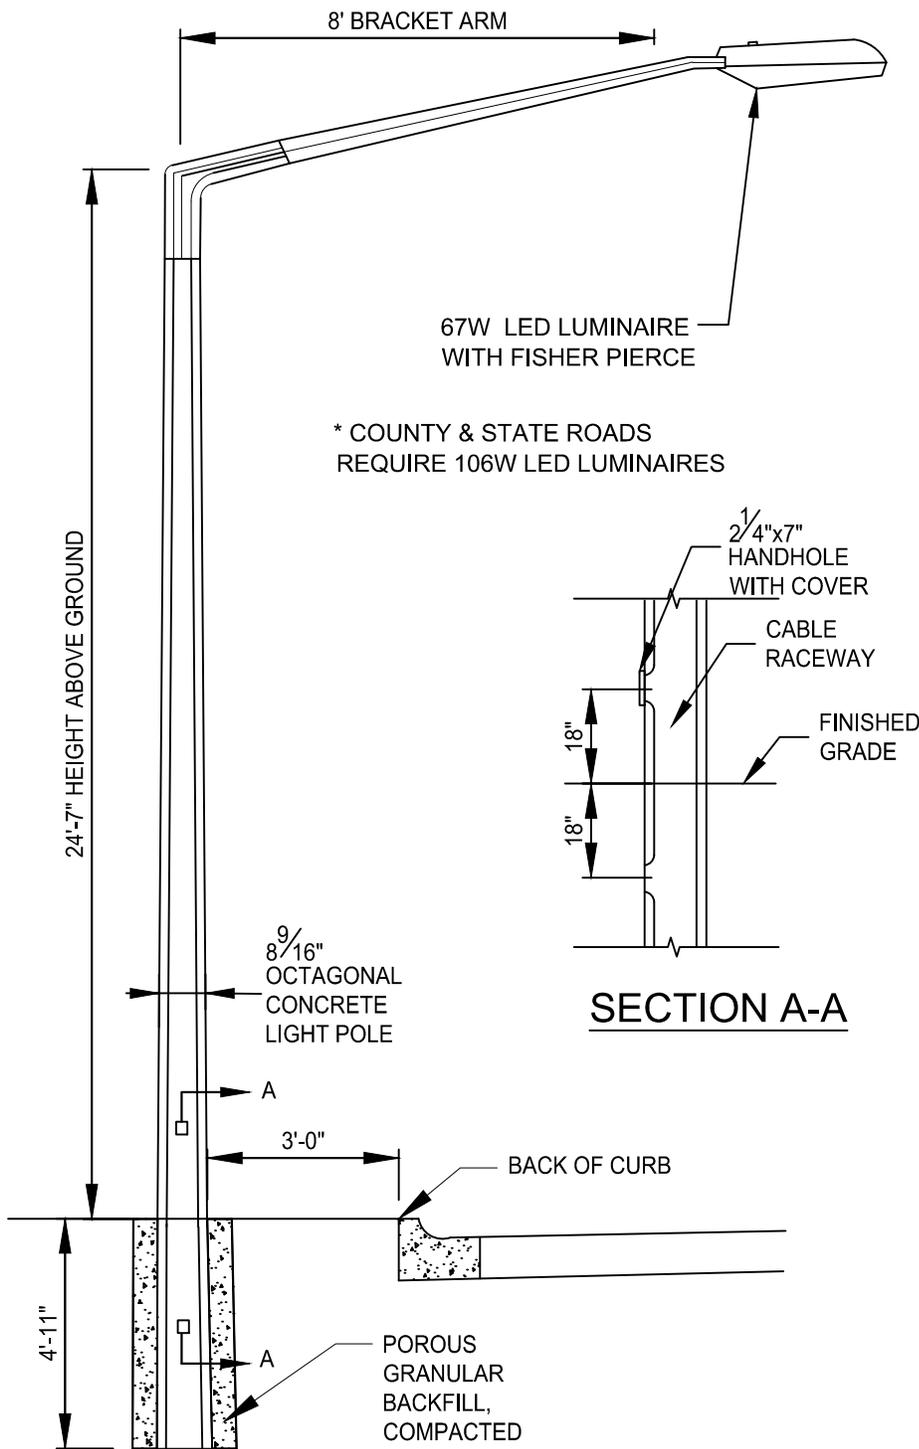

**CONCRETE LIGHT STANDARD**  
**NO SCALE**

MODEL INFORMATION		
LUMINAIRE	POLE	ARM
MID-STREET: ERL1007E140DGRAYAGILR	CENTRECON, INC. CONCRETEMODEL #MEO-7.5-112	CENTRECON, IN.C MO-AD-8ALUMINUM DAVIT ARM
INTERSECTION: ERL1007F140DGRAYAGILR		

VILLAGE OF NEW LENOX  
STANDARD DETAIL  
FOR  
STREET LIGHT  
RESIDENTIAL

REV:	3
DATE:	DECEMBER 2016
FILE:	TRANS\RESLIGHT