

FEB 06 2015

PLAT OF ANNEXATION TO THE VILLAGE OF NEW LENOX

THE WEST 150.00 FEET OF THE EAST 391.00 FEET OF LOT 142 (EXCEPT THE SOUTH 200.00 FEET THEREOF) AND THE SOUTH 271.79 FEET OF LOT 142 LYING WEST OF THE WEST LINE OF THE EAST 391.00 FEET THEREOF, IN ARTHUR T. McINTOSH & CO'S. NEW LENOX ESTATES, UNIT NO. 2, BEING A SUBDIVISION OF PART OF THE EAST HALF OF SECTION 21, TOWNSHIP 35 NORTH, RANGE 11 EAST OF THE THIRD PRINCIPAL MERIDIAN, NEW LENOX TOWNSHIP, WILL COUNTY, ILLINOIS.

ALSO

THAT PART OF LOT 142 IN ARTHUR T. McINTOSH & CO'S. NEW LENOX ESTATES UNIT NO. 2, BEING A SUBDIVISION OF PART OF THE EAST HALF OF SECTION 21, TOWNSHIP 35 NORTH, RANGE 11 EAST OF THE THIRD PRINCIPAL MERIDIAN, NEW LENOX TOWNSHIP, WILL COUNTY, ILLINOIS, DESCRIBED AS COMMENCING AT THE NORTHWEST CORNER OF SAID LOT 142, THENCE EASTERLY ALONG THE NORTH LINE OF SAID LOT 142, A DISTANCE OF 200.00 FEET TO THE POINT OF BEGINNING, THENCE SOUTHERLY PARALLEL WITH THE WEST LINE OF LOT 142, 158.0 FEET, THENCE SOUTHWESTERLY 200.42 FEET TO A POINT ON THE WEST LINE OF LOT 142, SAID POINT LYING 171.0 FEET SOUTH OF THE POINT OF COMMENCING AND BEING AT THE INTERSECTION OF THE NORTH LINE OF THE SOUTH 271.79 FEET OF SAID LOT 142; THENCE EAST 203.63 FEET ALONG THE SAID NORTH LINE OF THE SOUTH 271.79 FEET TO THE WEST LINE OF THE EAST 391.00 FEET OF SAID LOT 142; THENCE NORTH 174.01 FEET ALONG THE SAID WEST LINE TO THE NORTH LINE OF SAID LOT 142; THENCE WEST 3.53 FEET ALONG THE SAID NORTH LINE OF LOT 142 TO THE POINT OF BEGINNING.

NOTE:
THE AREA ANNEXED SHALL EXTEND TO THE FAR SIDE OF ANY ADJACENT RIGHT OF WAY, STREET OR HIGHWAY AND SHALL INCLUDE ALL OF EVERY RIGHT OF WAY, STREET OR HIGHWAY WITHIN THE AREA ANNEXED.



SCALE : 1" = 30'

NOTE:
BASIS OF BEARINGS IS ASSUMED

STATE OF ILLINOIS }
COUNTY OF WILL } SS

APPROVED AND ACCEPTED ON THIS _____ DAY _____, 20____ BY
THE VILLAGE PRESIDENT AND BOARD OF TRUSTEES OF NEW LENOX, ILLINOIS.

BY: _____
VILLAGE PRESIDENT

BY: _____
VILLAGE CLERK


STATE OF ILLINOIS }
COUNTY OF WILL } SS

TECH 3 CONSULTING GROUP, INC., DOES HEREBY CERTIFY THAT IT HAS PREPARED THIS PLAT OF ANNEXATION AND THAT IT IS A TRUE AND CORRECT REPRESENTATION OF SAME BASED ON OFFICIAL PLATS AND RECORDS, DIMENSIONS ARE GIVEN IN FEET AND DECIMAL PARTS THEREOF.

DATED THIS 26TH DAY OF JANUARY, A.D., 20 15.

ILLINOIS PROFESSIONAL LAND SURVEYOR NO. 2430
LICENSE EXPIRES: NOVEMBER 30, 2016

ILLINOIS PROFESSIONAL DESIGN FIRM NO. 184-002235
LICENSE EXPIRES : APRIL 30, 2015

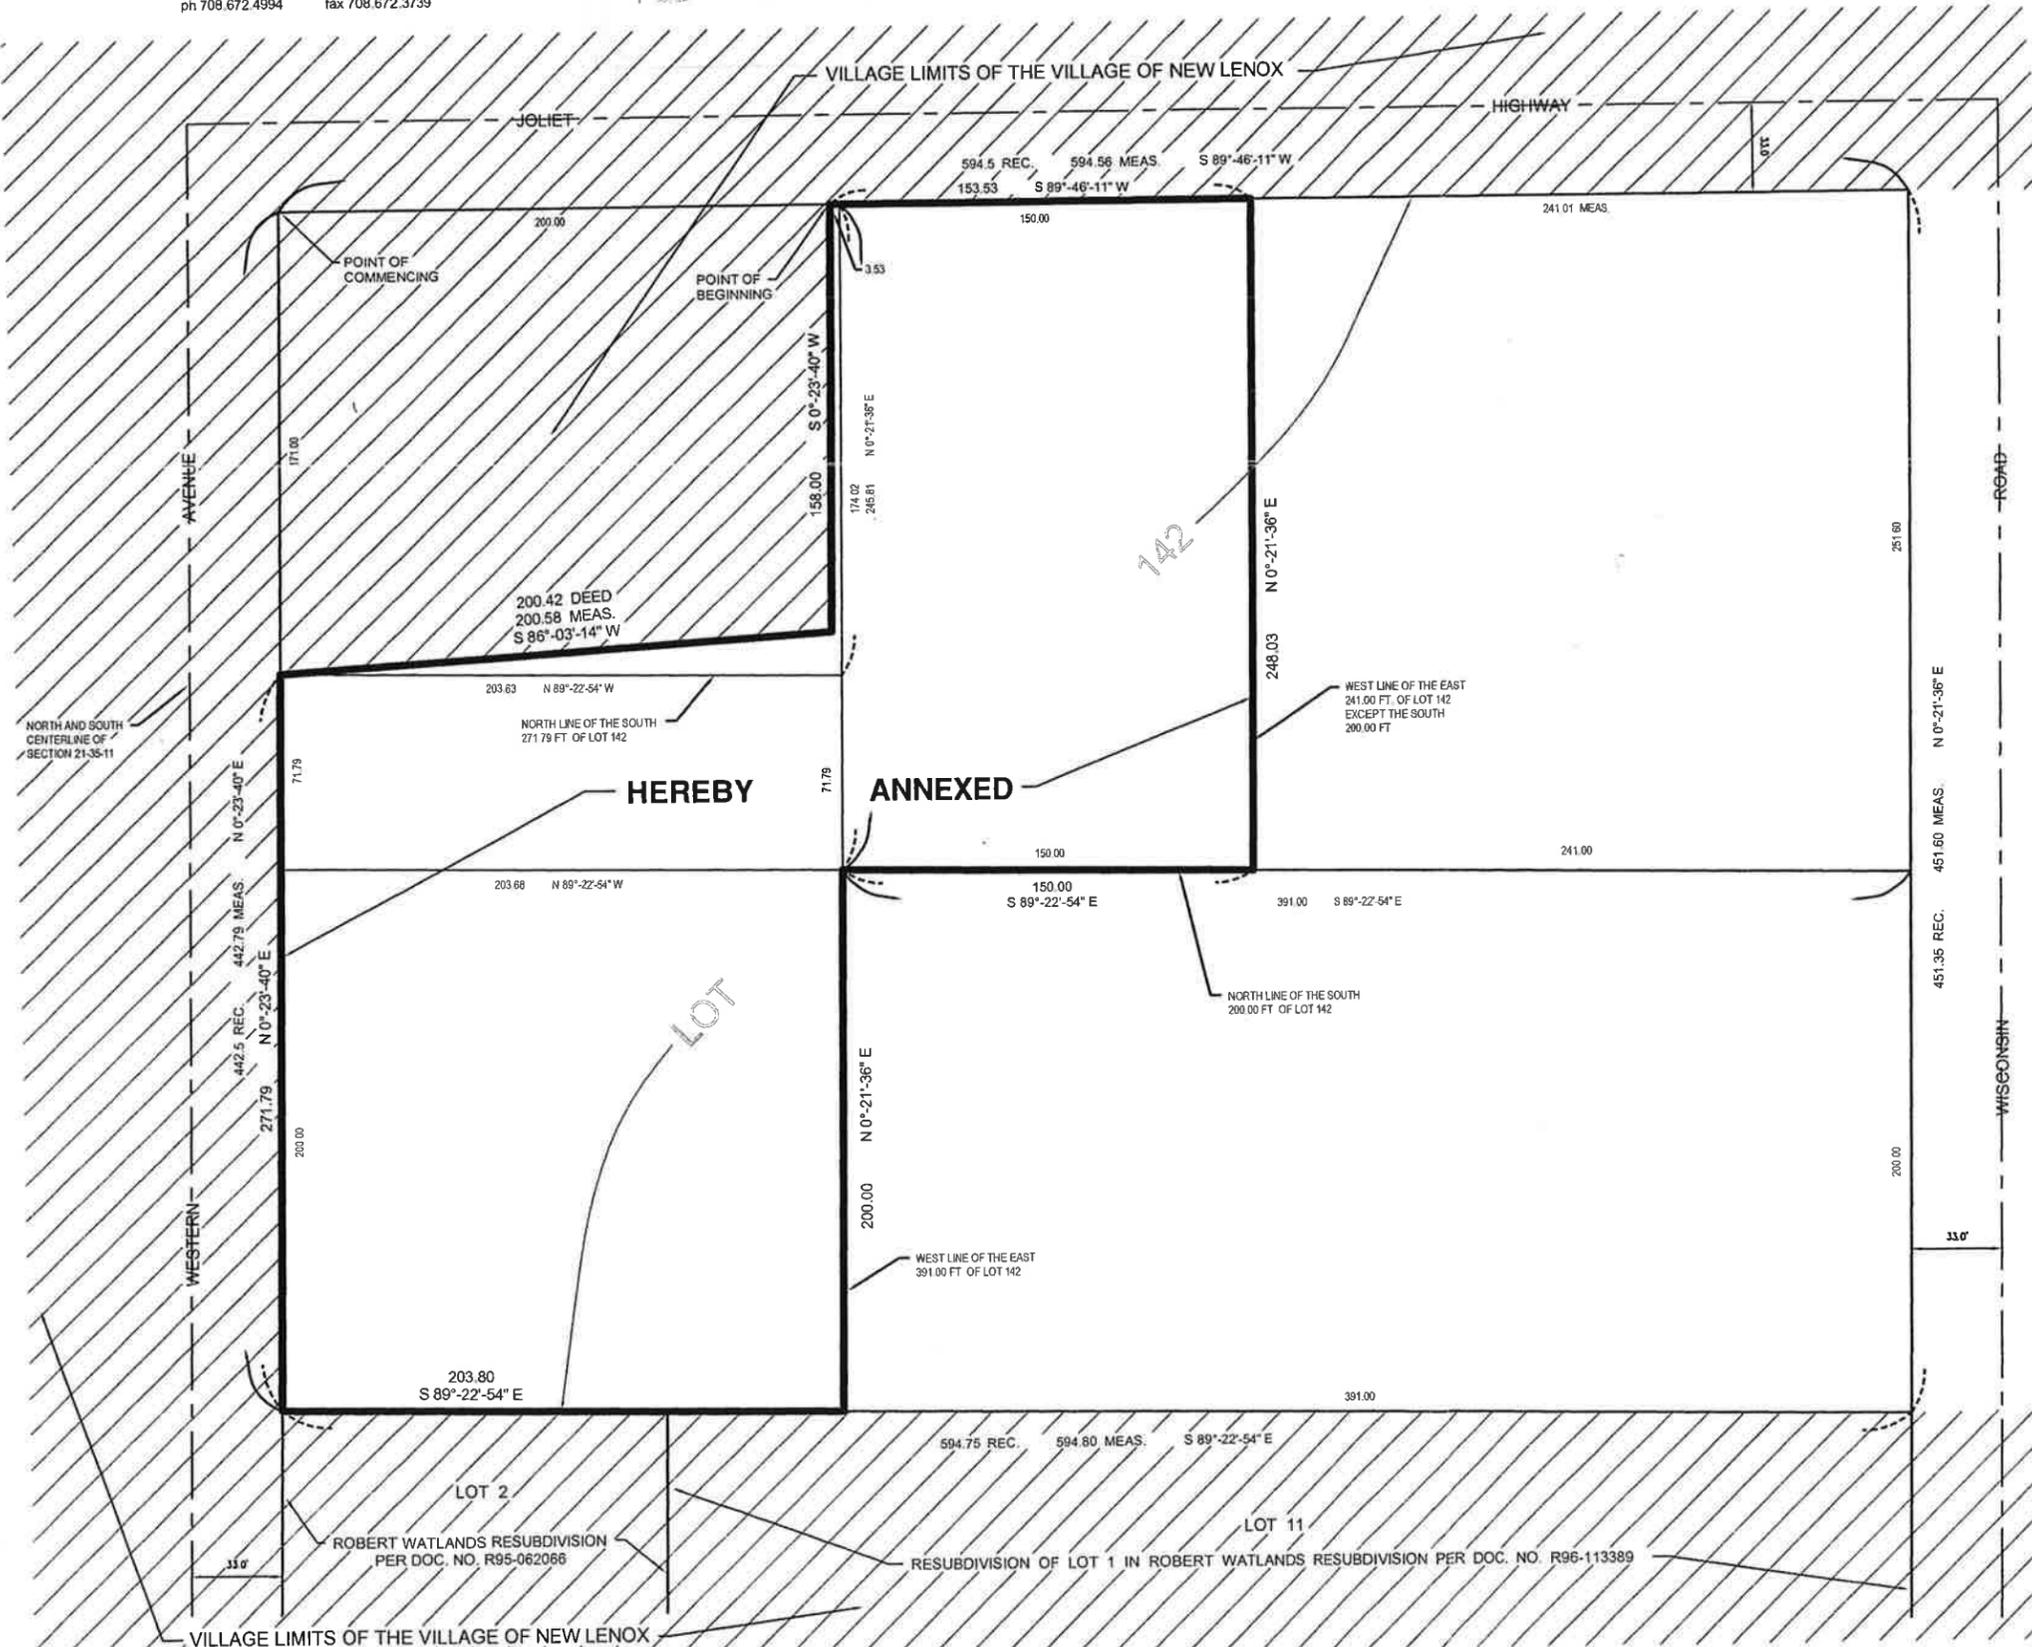

P.I.N.'S : 15-08-21-400-006
15-08-21-400-007